


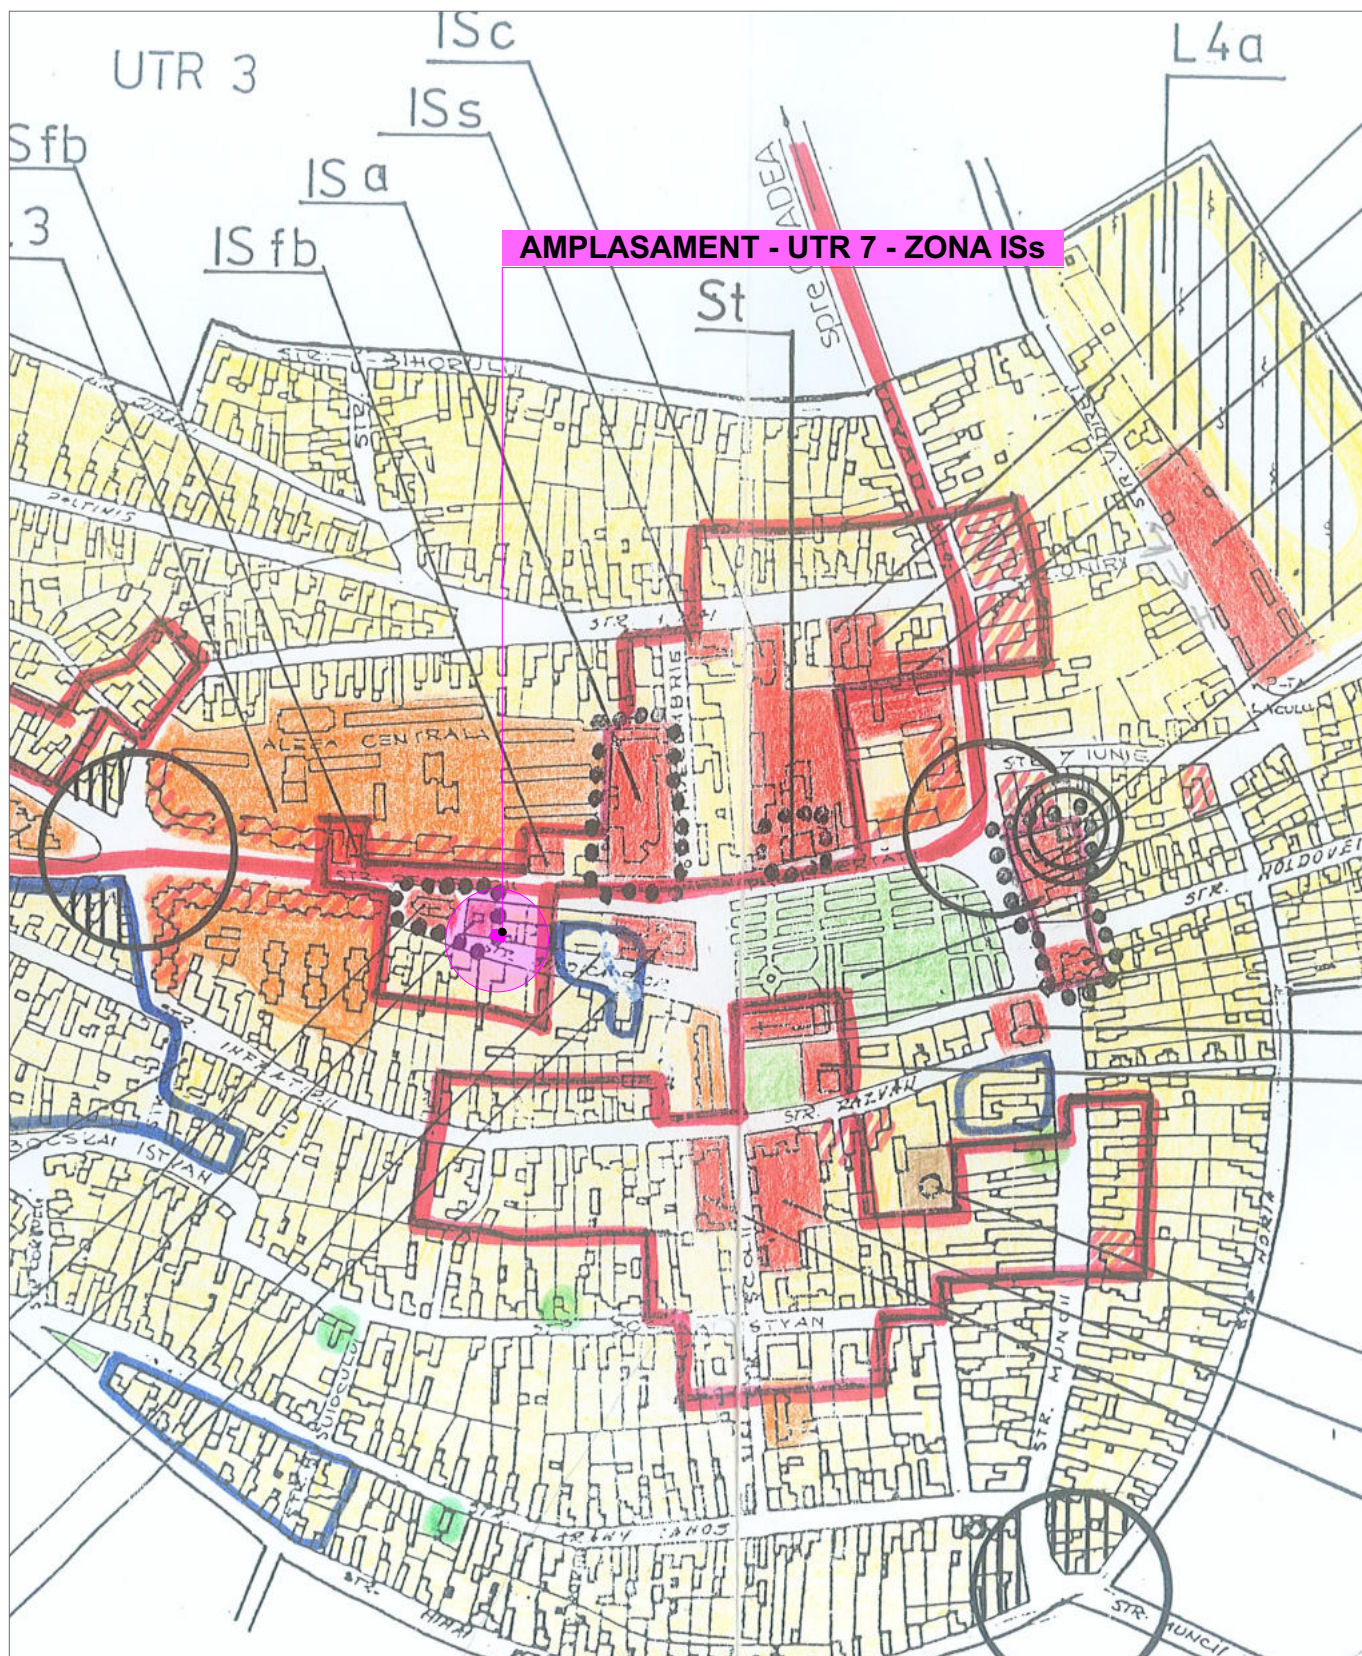

URS is a member of Registrar of Standards (Holdings) Ltd.

LUCRAREA :

**PUZ - DEMOLARE CORP C1
CONSTRUIRE IMOBIL BIROURI PARTER**
str. Kossuth Lajos, nr. 7, loc. Salonta, jud. Bihor

NOVA PROIECT S.R.L.
STR. FR. SCHUBERT, 13
3700 ORADEA
ROMANIA
TEL. 0259/412549

DATA	SCARA
05/2020	1:10000
PR. NR.	FAZA
/2020	St.Op.

BENEFICIAR :

NAGY ANIKO-IREN
LUKACS LASZLO-TIBOR

SEF PROIECT	ARH. MUTH OCTAVIAN
PROIECTAT	ARH. MUTH OCTAVIAN
REDACTAT	ARH. SEGHEDE SIMONA
VERIFICAT	ARH. MAXIM ALEXANDRU

PLANSĂ :

**PLAN DE INCADRARE
IN PUG SALONTA**

NR.

00/U